

1 Plan - Theater Stands and Stage building
 Scale: 1/16" = 1'-0"


THIS ORIGINAL CONCEPT IS THE EXCLUSIVE PROPERTY OF CREATION INC. DBA CUSTOM CREATION. THE CONDITIONS SPECIFIED HERE ARE NOT TO BE USED BY THIRD PARTIES WITHOUT OUR EXPRESS WRITTEN CONSENT.

Client:	A & S
Event:	
Location:	

Job:	Globe Theater	
Booth No.:	Drawn By :	Barnett
Scale:	AS Noted.	Date: 06-09-04
Dwg. Title:	theater-2.mcd	



Crafting Imagination into Reality

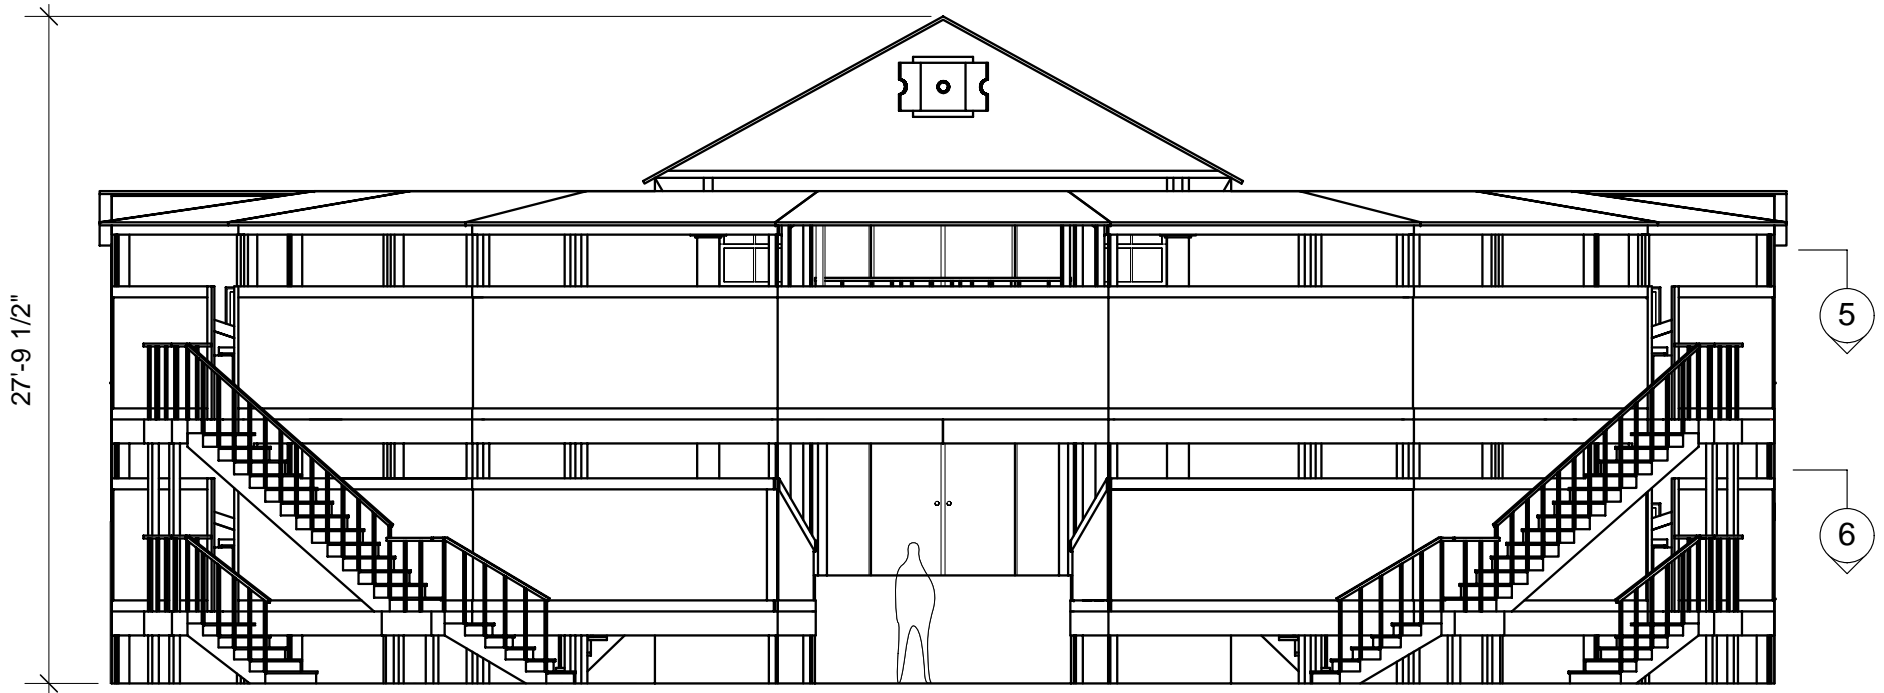

2 Front Elevation - Theater Stands and Stage building
 Scale: 1/8" = 1'-0"


THIS ORIGINAL CONCEPT IS THE EXCLUSIVE PROPERTY OF CREATION INC. DBA CUSTOM CREATION. THE CONDITIONS SPECIFIED HERE ARE NOT TO BE USED BY THIRD PARTIES WITHOUT OUR EXPRESS WRITTEN CONSENT.

Client:	A & S
Event:	
Location:	

Job:	Globe Theater
Booth No.:	Drawn By : Barnett
Scale:	AS Noted. Date: 06-09-04
Dwg. Title:	theater-2.mcd



Crafting Imagination into Reality

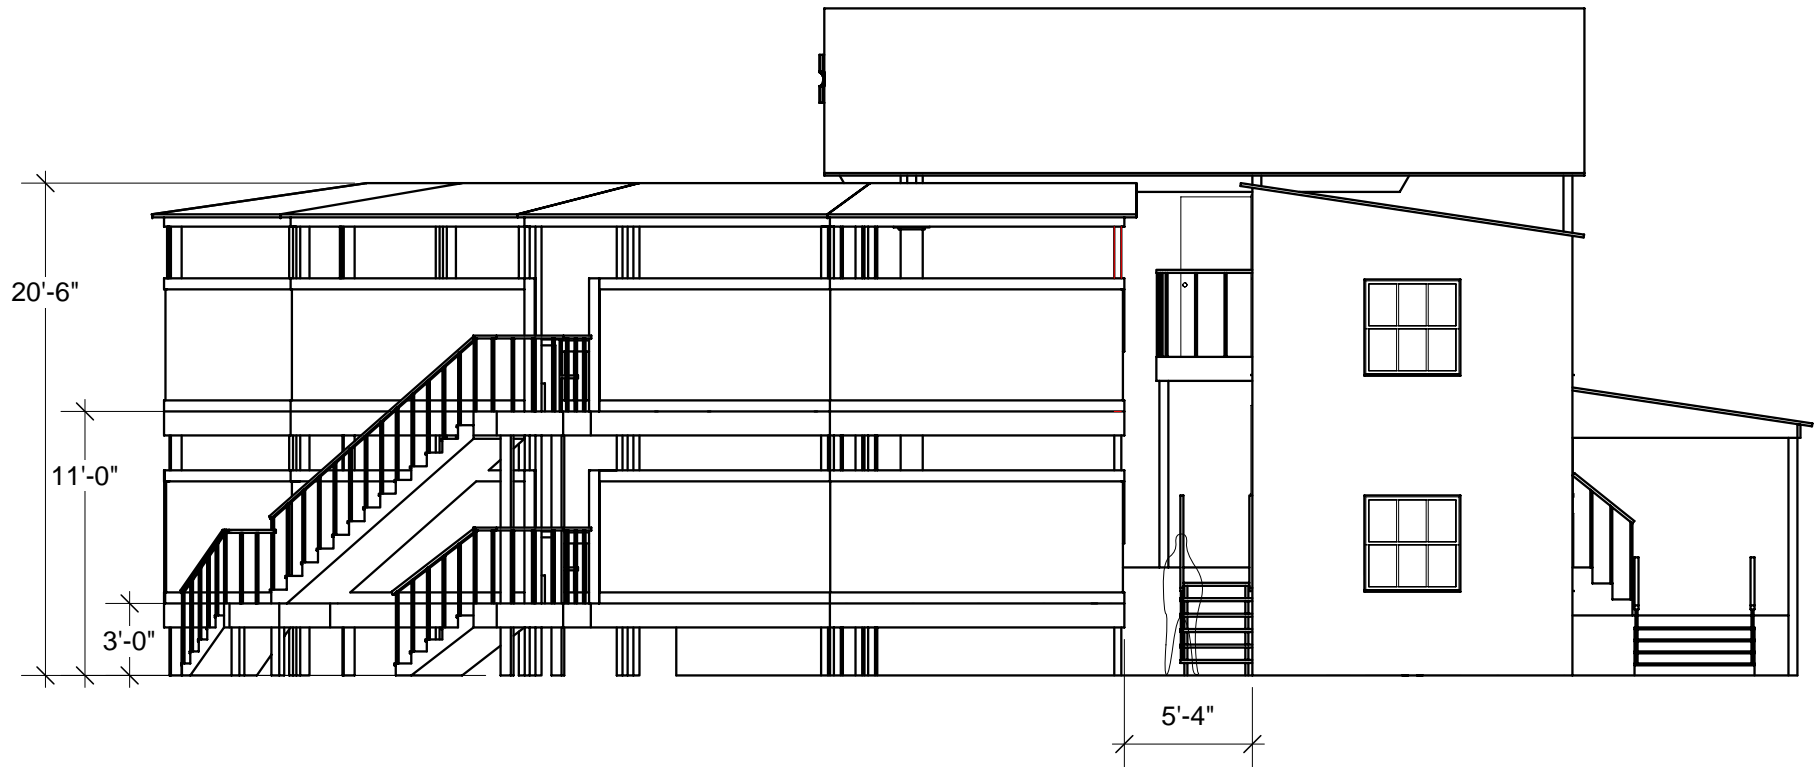

3 Right Elevation - Theater Stands and Stage building
 Scale: 1/8" = 1'-0"

THIS ORIGINAL CONCEPT IS THE EXCLUSIVE PROPERTY OF CREATION INC. DBA CUSTOM CREATION. THE CONDITIONS SPECIFIED HERE ARE NOT TO BE USED BY THIRD PARTIES WITHOUT OUR EXPRESS WRITTEN CONSENT.


Client:	A & S
Event:	
Location:	

Job:	Globe Theater
Booth No.:	
Scale:	AS Noted.
Dwg. Title:	theater-2.mcd

Drawn By :	Barnett
Date:	06-09-04



Crafting Imagination into Reality

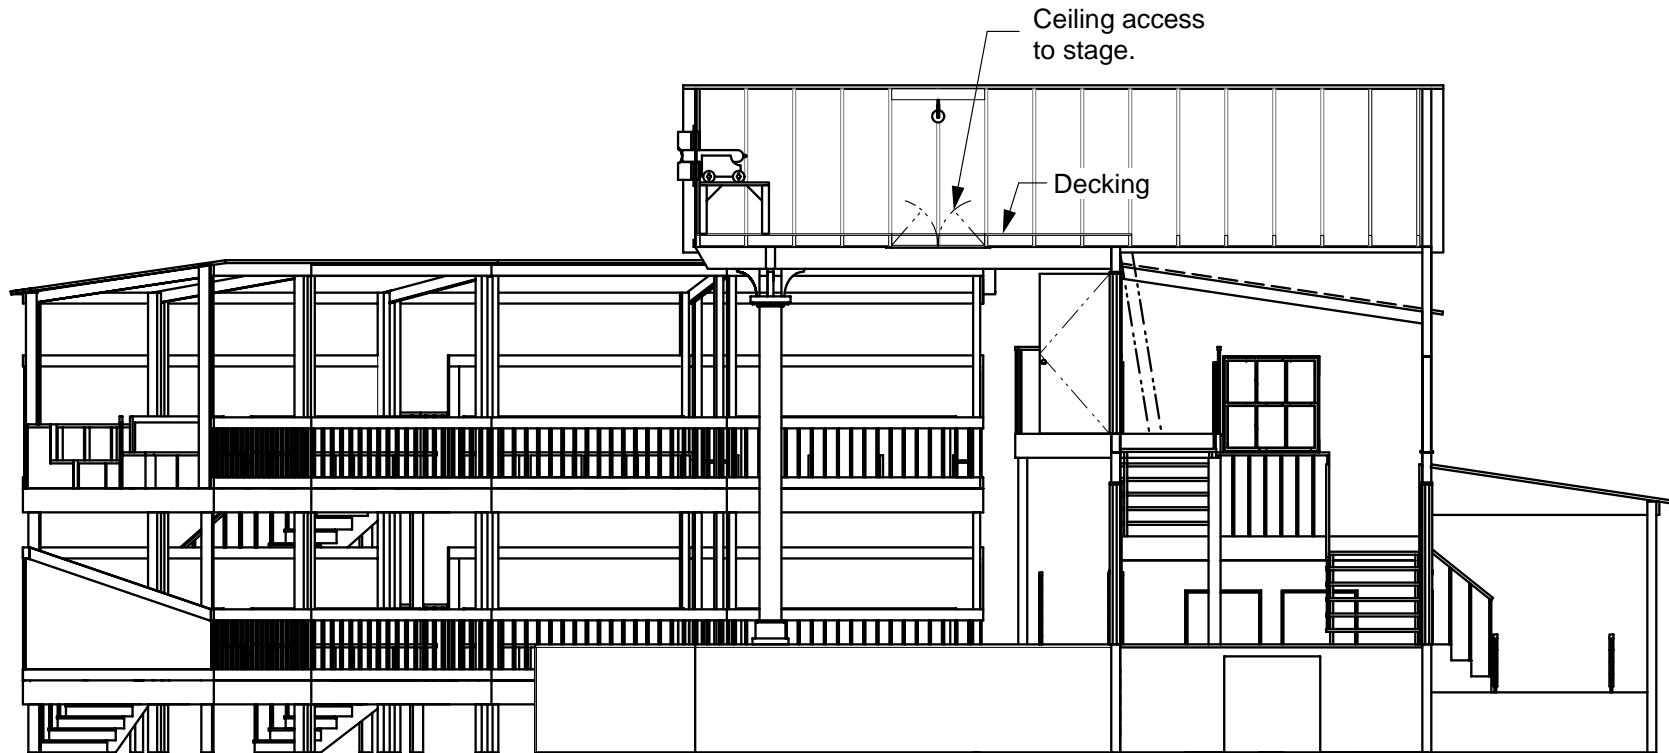

4 Section View - Theater Stands and Stage building
 Scale: 1/8" = 1'-0"


THIS ORIGINAL CONCEPT IS THE EXCLUSIVE PROPERTY OF CREATION INC. DBA CUSTOM CREATION. THE CONDITIONS SPECIFIED HERE ARE NOT TO BE USED BY THIRD PARTIES WITHOUT OUR EXPRESS WRITTEN CONSENT.

Client:	A & S
Event:	
Location:	

Job:	Globe Theater	
Booth No.:	Drawn By :	Barnett
Scale:	AS Noted.	Date: 06-09-04
Dwg. Title:	theater-2.mcd	



Crafting Imagination into Reality

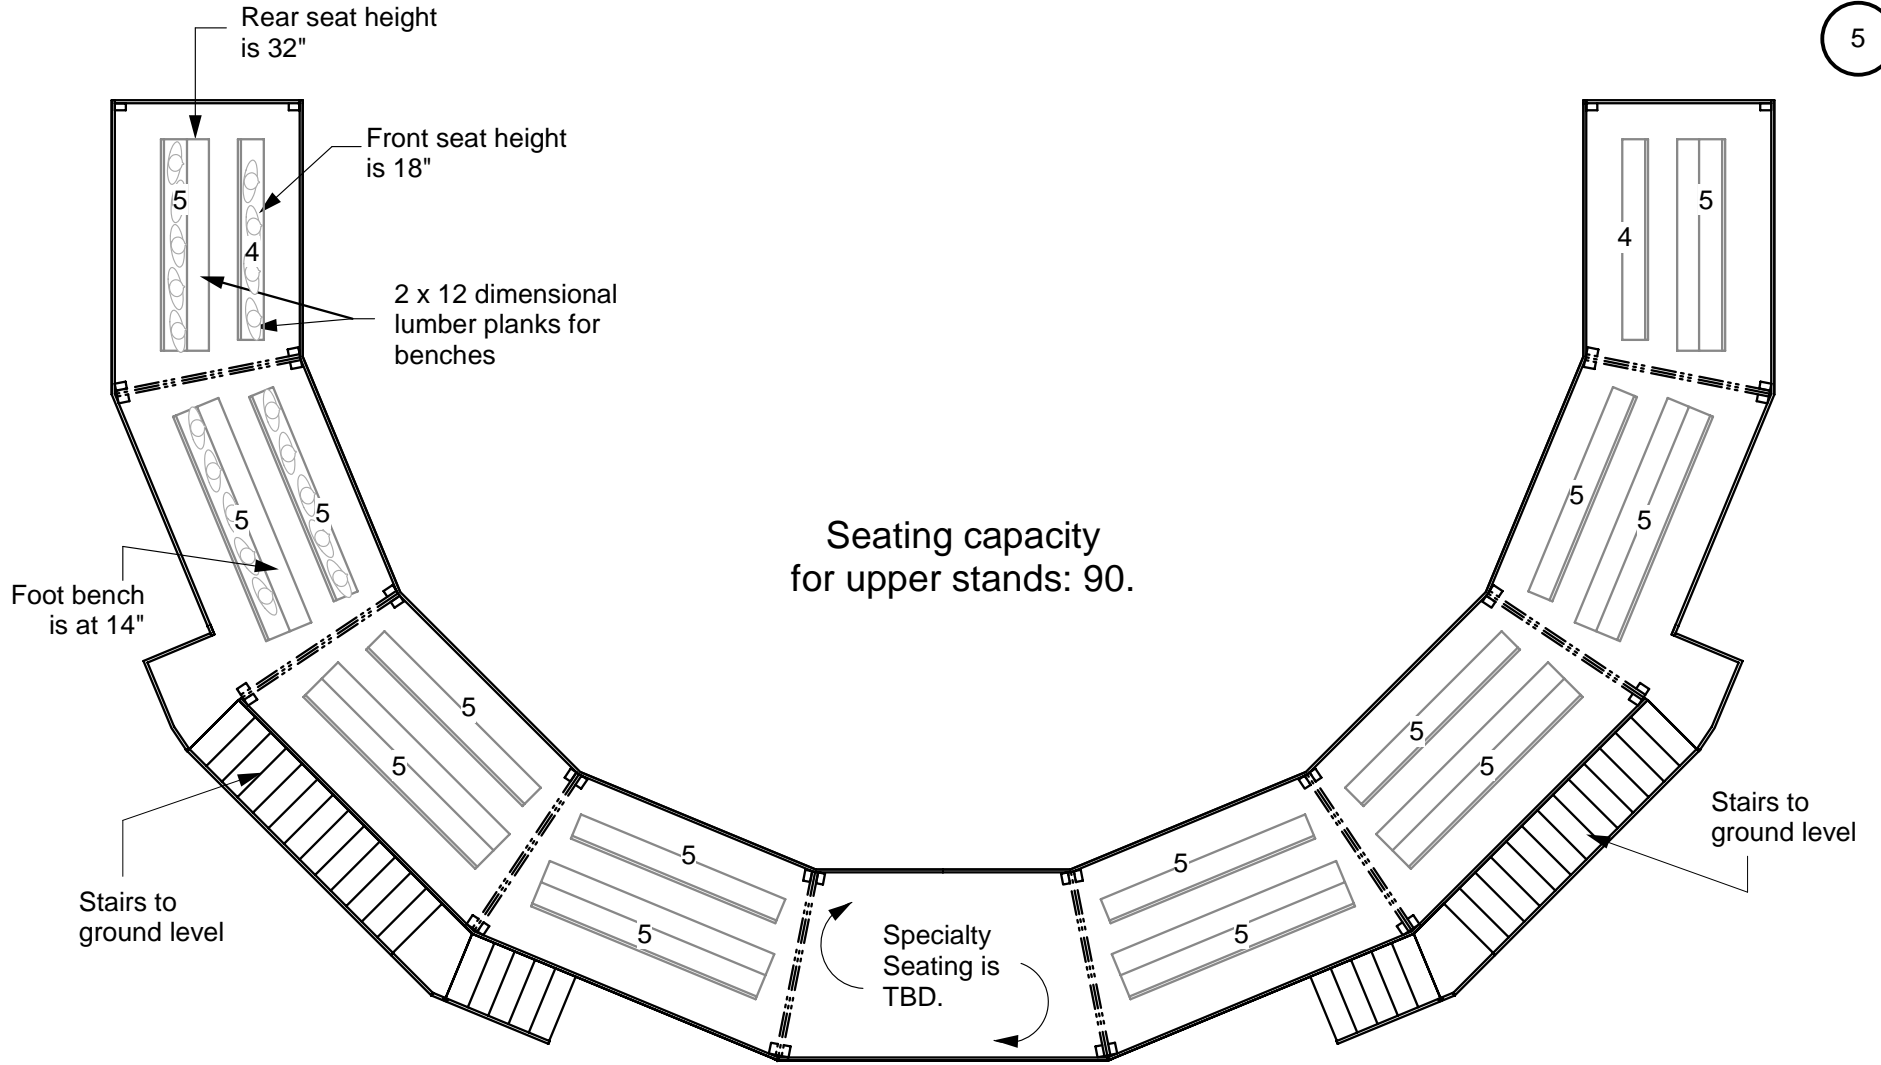

Seating capacity
for upper stands: 90.

5 Section - Upper Level of Theater Stands
Scale: 1/8" = 1'-0"

THIS ORIGINAL CONCEPT IS THE EXCLUSIVE PROPERTY OF CREATION INC. DBA CUSTOM CREATION. THE CONDITIONS SPECIFIED HERE ARE NOT TO BE USED BY THIRD PARTIES WITHOUT OUR EXPRESS WRITTEN CONSENT.

Client:	A & S
Event:	
Location:	


Job:	Globe Theater	
Booth No.:	Drawn By :	Barnett
Scale:	AS Noted.	Date: 06-09-04
Dwg. Title:	theater-2.mcd	

CUSTOM CREATION

Crafting Imagination into Reality

6

7'-11 3/8"

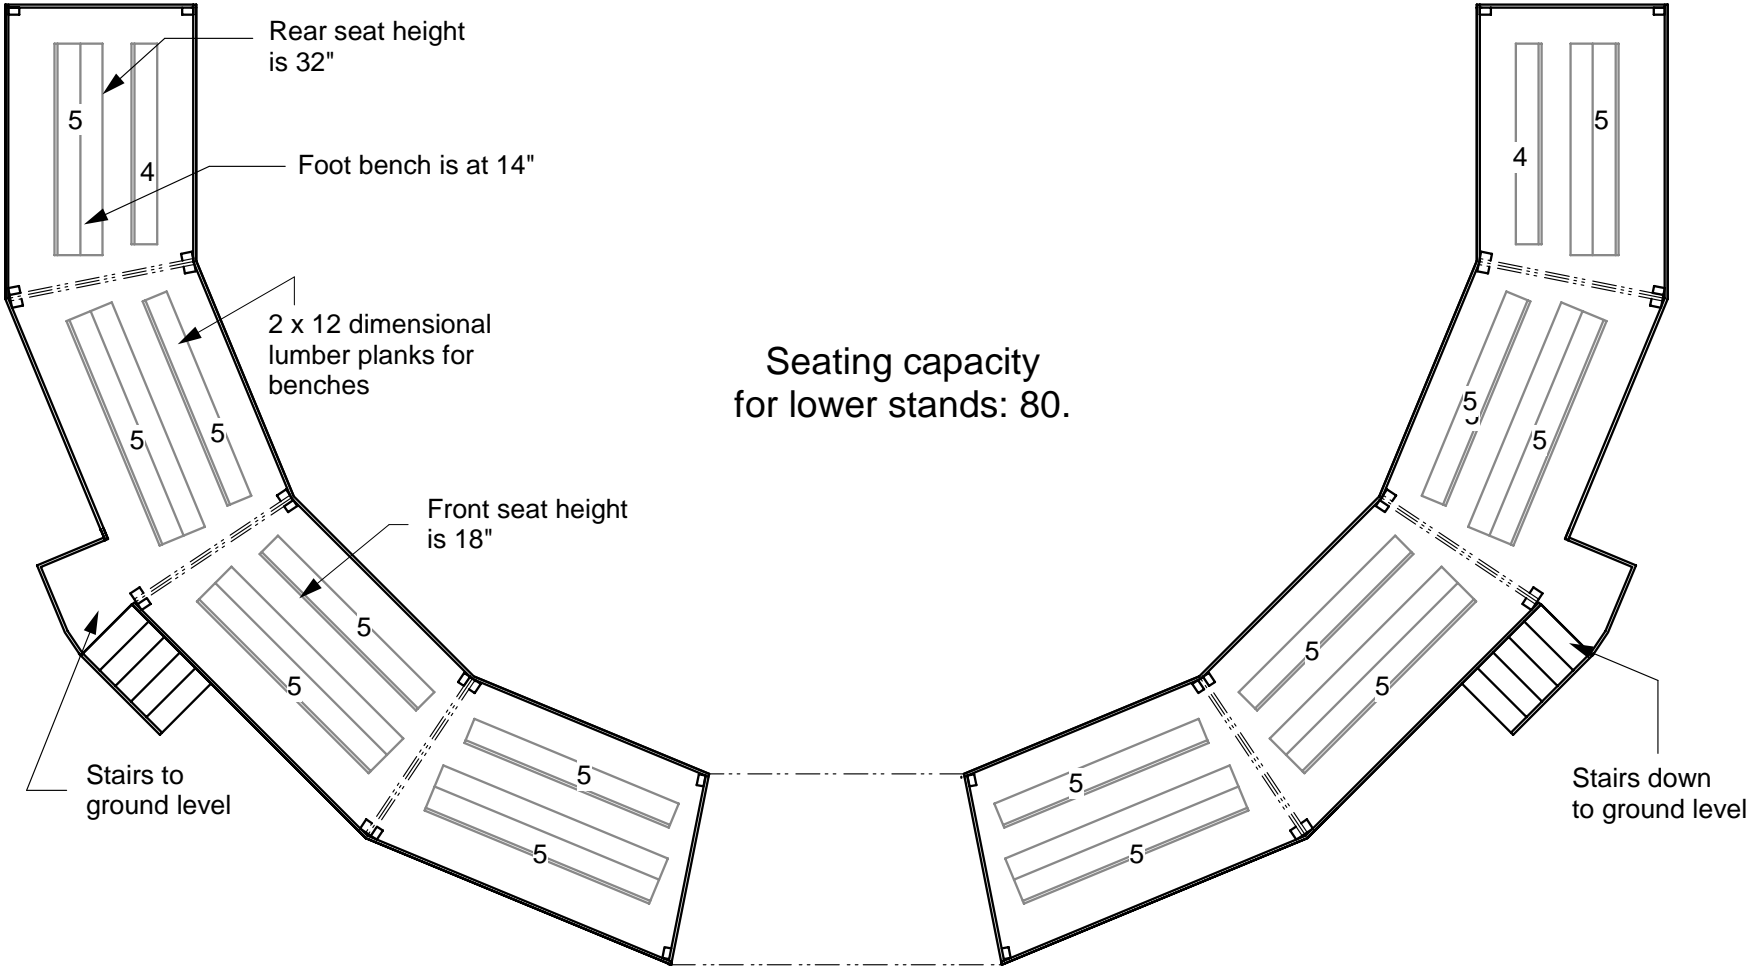

6 Section View - Bottom Level Theater Stands
 Scale: 1/8" = 1'-0"

THIS ORIGINAL CONCEPT IS THE EXCLUSIVE PROPERTY OF CREATION INC. DBA CUSTOM CREATION. THE CONDITIONS SPECIFIED HERE ARE NOT TO BE USED BY THIRD PARTIES WITHOUT OUR EXPRESS WRITTEN CONSENT.


Client:	A & S
Event:	
Location:	

Job:	Globe Theater
Booth No.:	
Scale:	AS Noted.
Dwg. Title:	theater-2.mcd

Drawn By :	Barnett
Date:	06-09-04

CUSTOM CREATION

Crafting Imagination into Reality

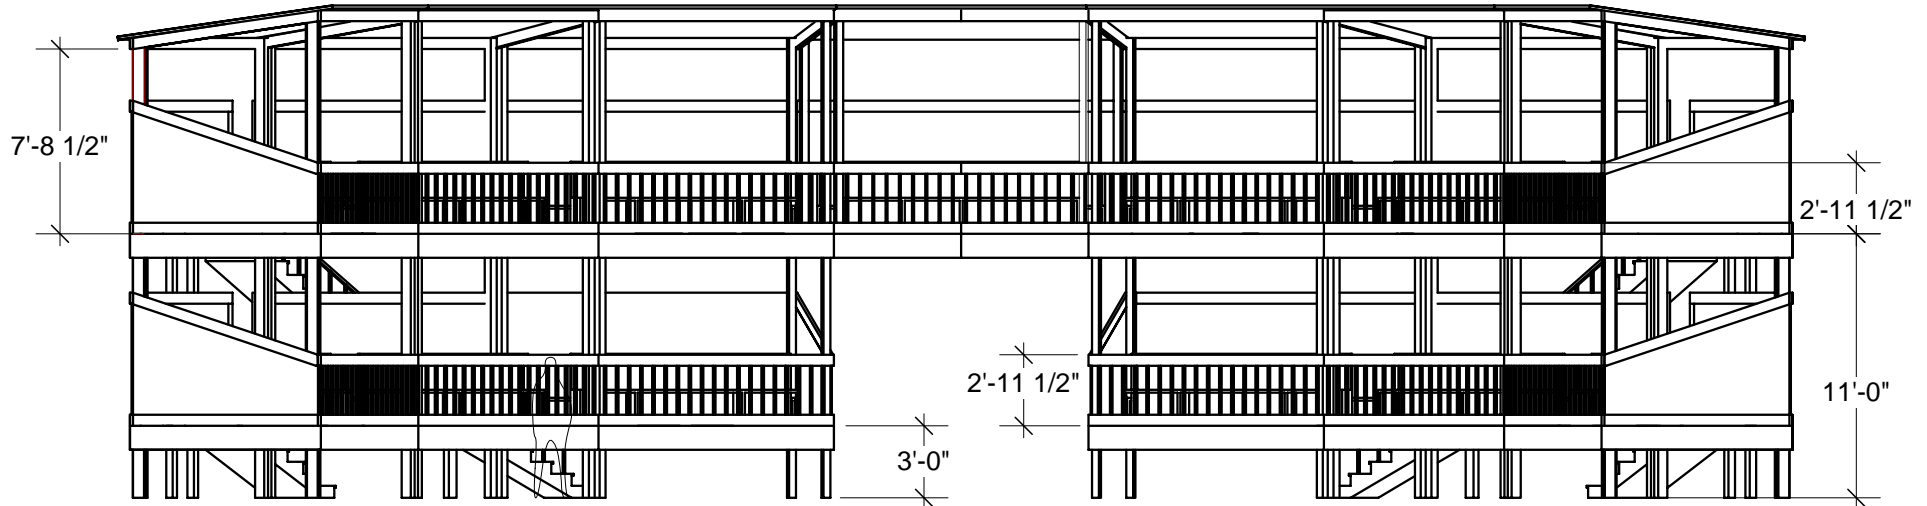

7 Interior Elevation for Viewing Stand
 Scale: 1/8" = 1'-0"

THIS ORIGINAL CONCEPT IS THE EXCLUSIVE PROPERTY OF CREATION INC. DBA CUSTOM CREATION. THE CONDITIONS SPECIFIED HERE ARE NOT TO BE USED BY THIRD PARTIES WITHOUT OUR EXPRESS WRITTEN CONSENT.

Client:

A & S

Job: Globe Theater

Booth No.:

Drawn By : Barnett

Event:

Scale: AS Noted.


Date: 06-09-04

Location:

Dwg. Title: theater-2.mcd

CUSTOM CREATION

Crafting Imagination into Reality

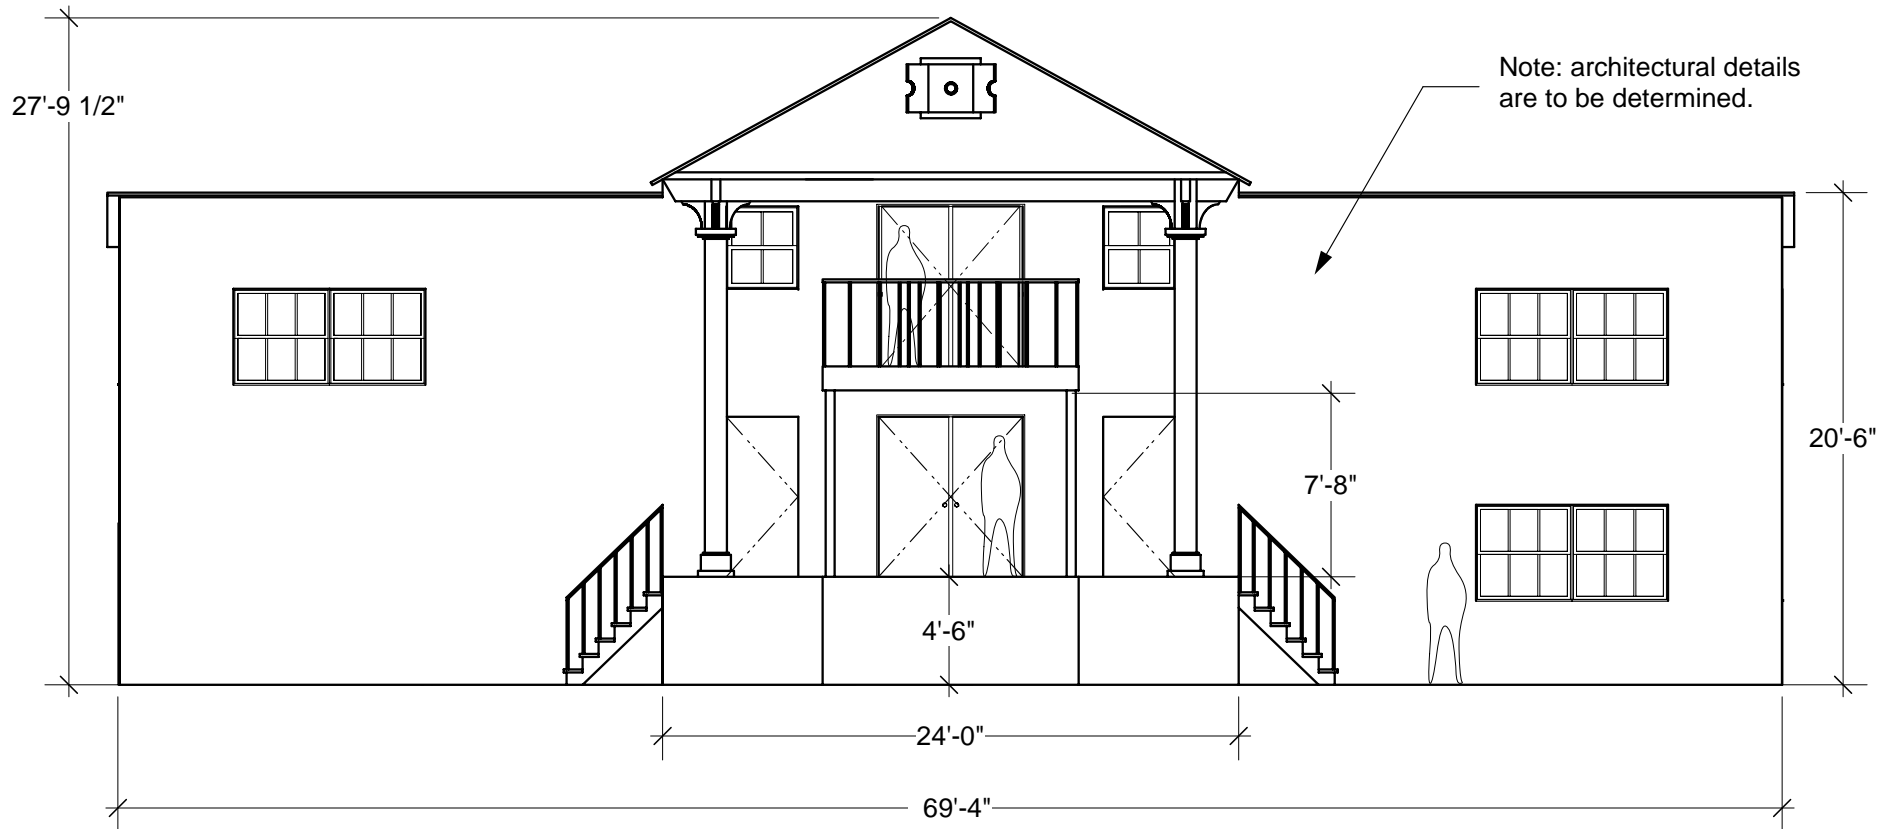

8 Interior Elevation for Stage Building
Scale: 1/8" = 1'-0"

THIS ORIGINAL CONCEPT IS THE EXCLUSIVE PROPERTY OF CREATION INC. DBA CUSTOM CREATION. THE CONDITIONS SPECIFIED HERE ARE NOT TO BE USED BY THIRD PARTIES WITHOUT OUR EXPRESS WRITTEN CONSENT.


Client:	A & S
Event:	
Location:	

Job:	Globe Theater	
Booth No.:	Drawn By :	Barnett
Scale:	AS Noted.	Date: 06-09-04
Dwg. Title:	theater-2.mcd	


CUSTOM CREATION

Crafting Imagination into Reality

9

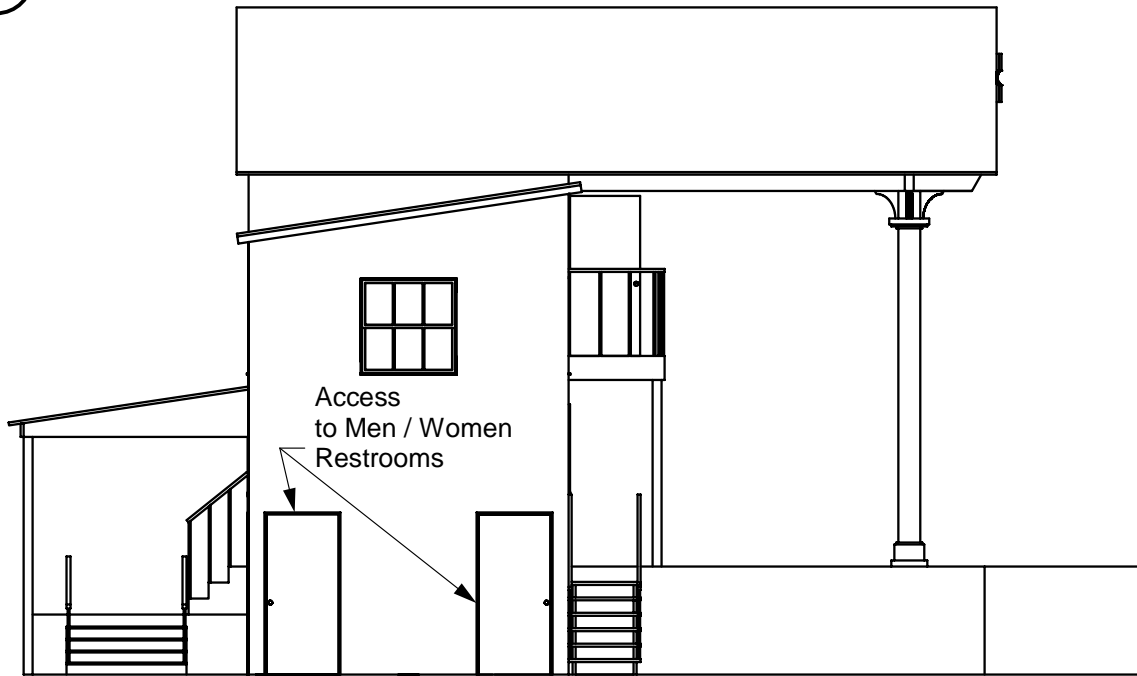

1 Left Elevation for Stage Building
 9 Scale: 1/8" = 1'-0"

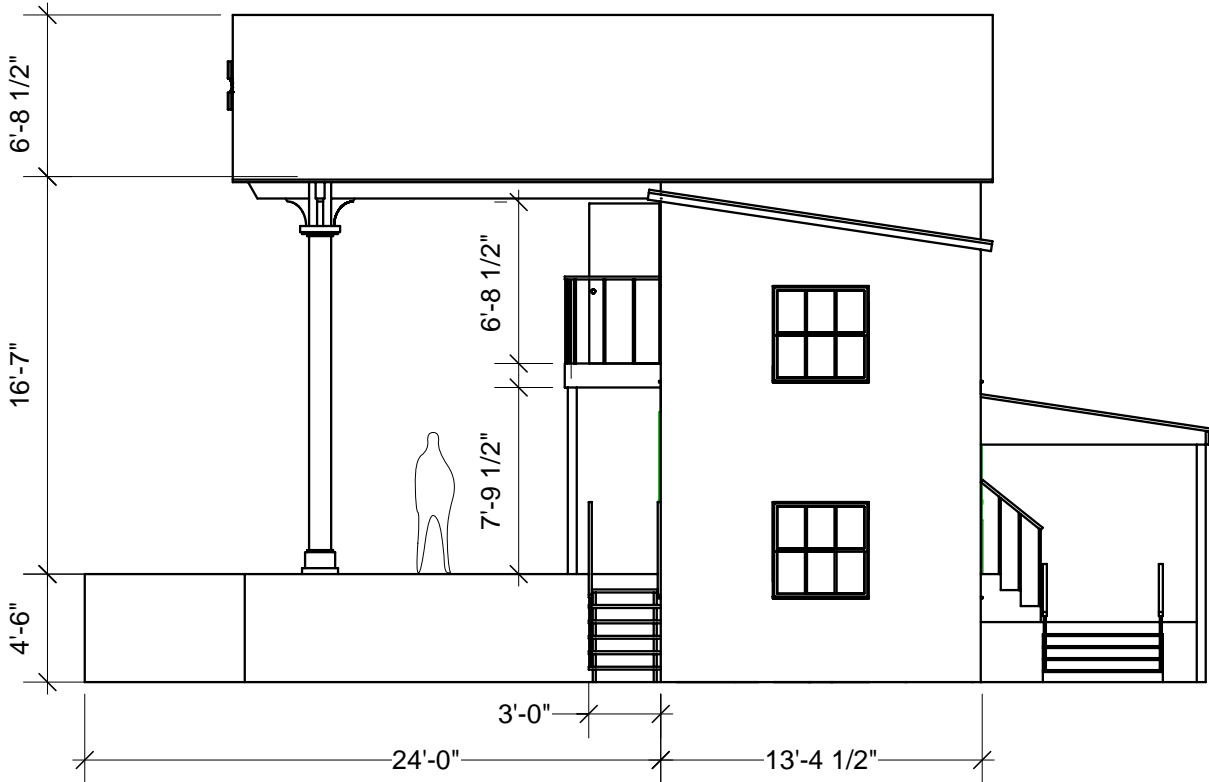


2 Right Elevation for Stage Building
 9 Scale: 1/8" = 1'-0"

CUSTOM CREATION
 Crafting Imagination into Reality

Job:	Globe Theater
Booth No.:	Barnett
Scale:	AS Noted.
Dwg. Title:	theater-2.mcd
Drawn By:	Barnett
Date:	06-09-04

Client:	A & S
Event:	
Location:	

THIS ORIGINAL CONCEPT IS THE EXCLUSIVE PROPERTY OF CREATION INC. LBA CUSTOM CREATION. THE CONCEPTS SHOWN HEREIN ARE NOT TO BE USED BY THIRD PARTIES WITHOUT OUR EXPRESS WRITTEN CONSENT.

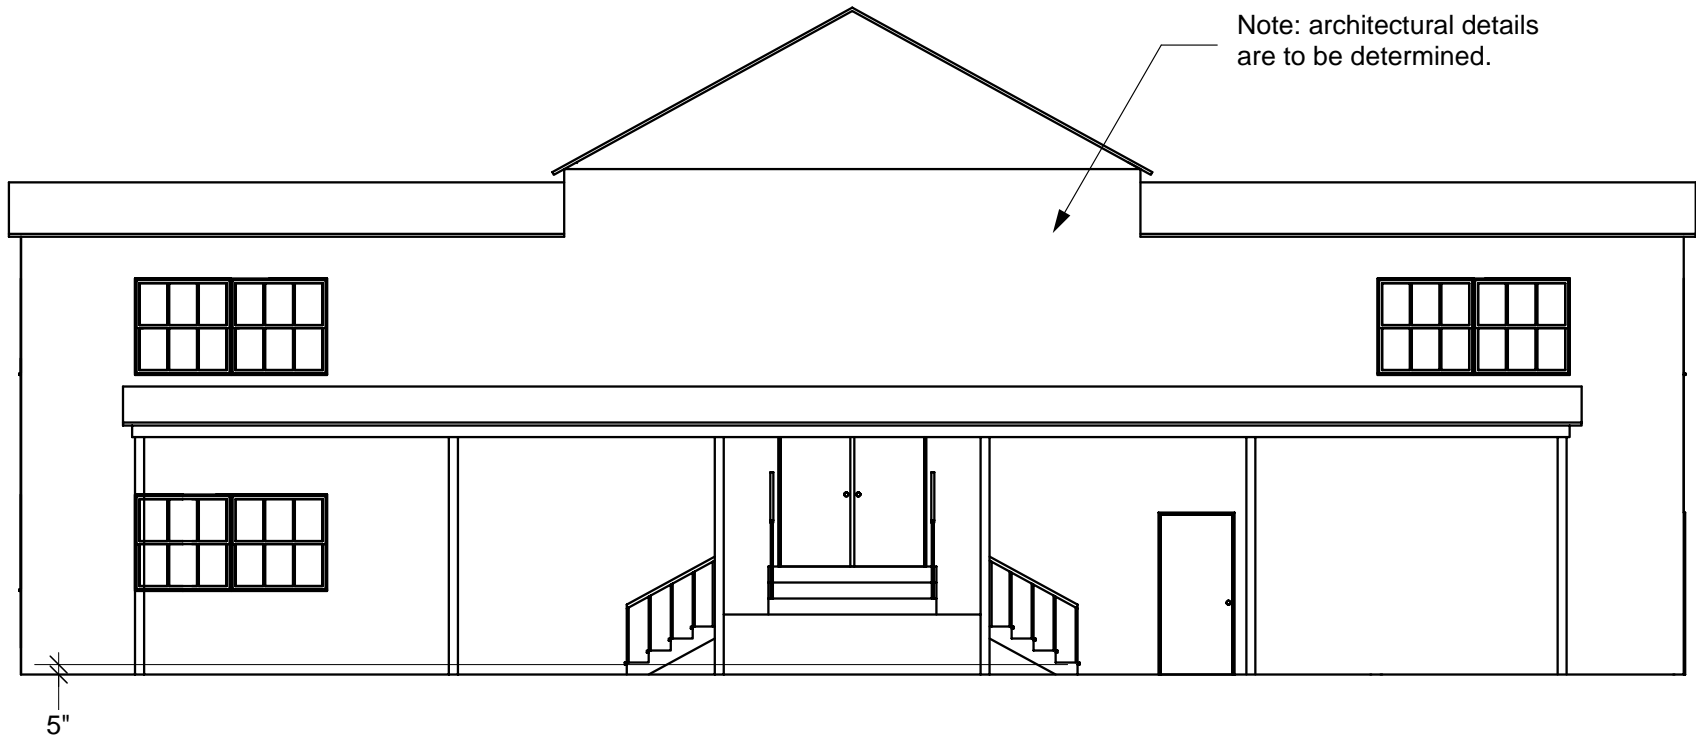

10 Rear Elevation Stage Building
 Scale: 1/8" = 1'-0"


THIS ORIGINAL CONCEPT IS THE EXCLUSIVE PROPERTY OF CREATION INC. DBA CUSTOM CREATION. THE CONDITIONS SPECIFIED HERE ARE NOT TO BE USED BY THIRD PARTIES WITHOUT OUR EXPRESS WRITTEN CONSENT.

Client:	A & S
Event:	
Location:	

Job:	Globe Theater	
Booth No.:	Drawn By :	Barnett
Scale:	AS Noted.	Date: 06-09-04
Dwg. Title:	theater-2.mcd	

CUSTOM CREATION

Crafting Imagination into Reality

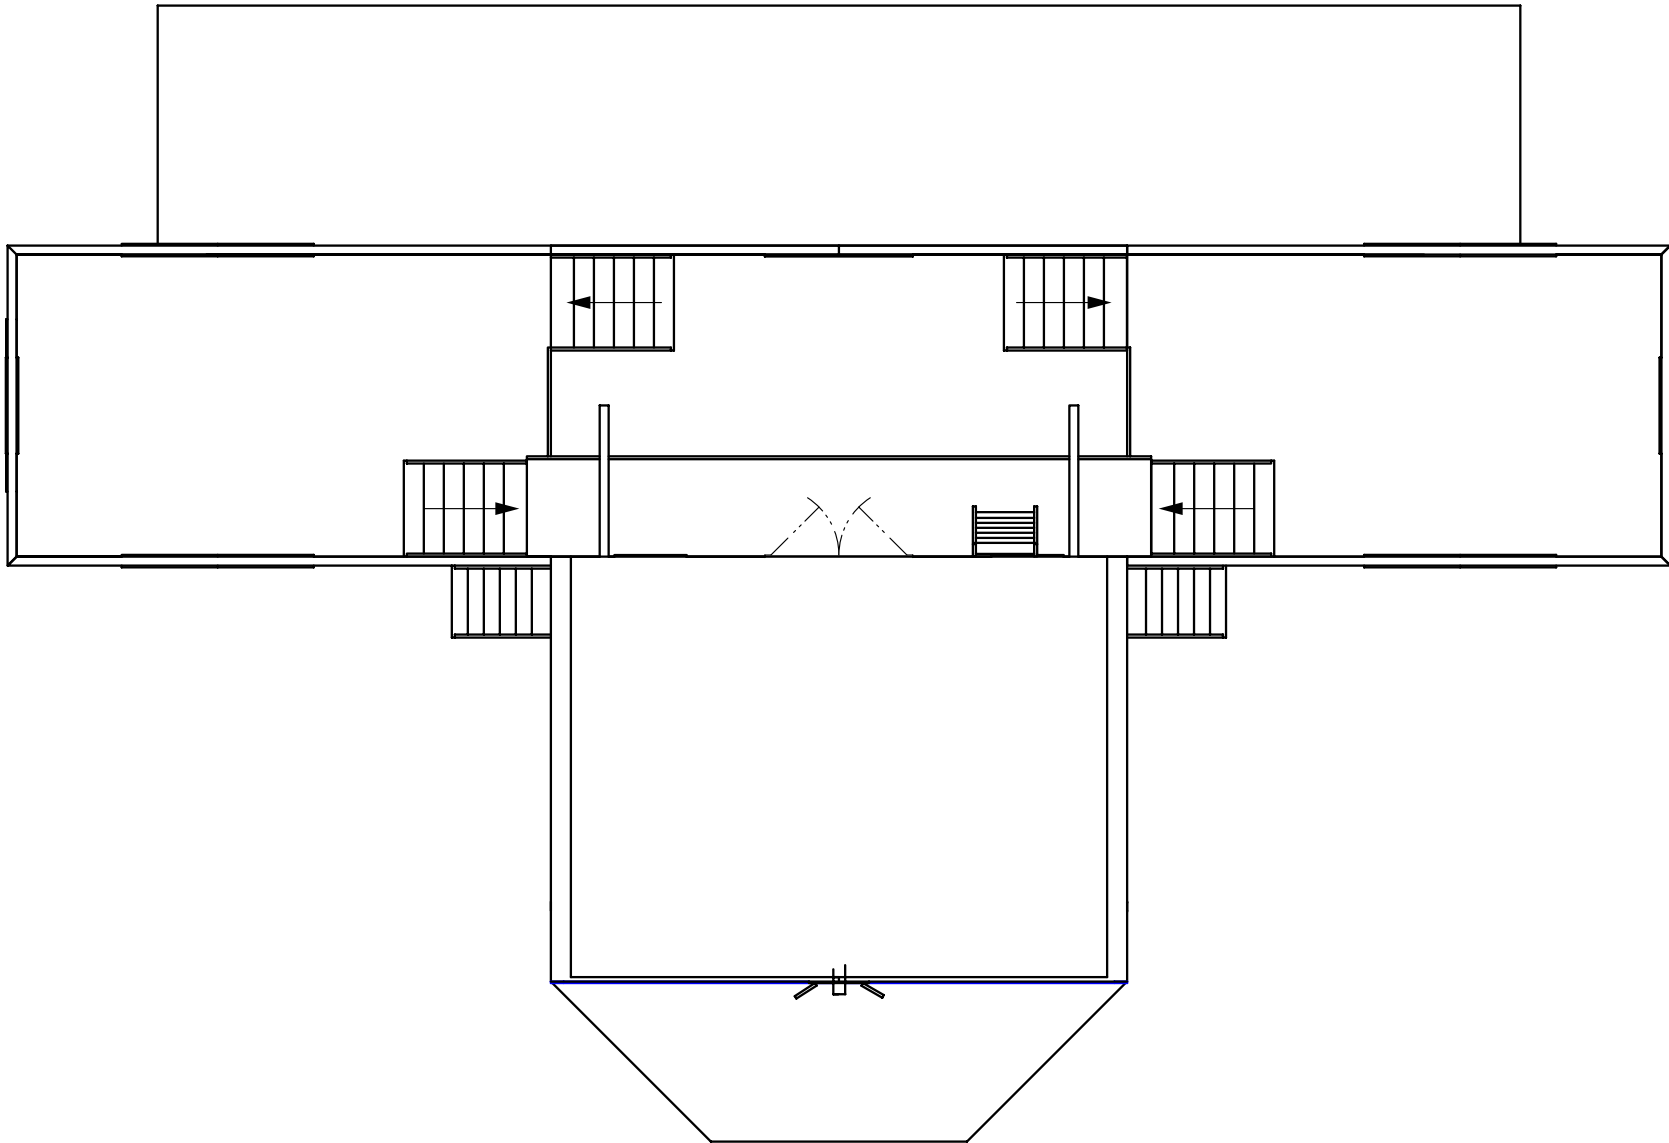

11 Section Plan for Stage Building Upper Level
 Scale: 1/8" = 1'-0"

THIS ORIGINAL CONCEPT IS THE EXCLUSIVE PROPERTY OF CREATION INC. DBA CUSTOM CREATION. THE CONDITIONS SPECIFIED HERE ARE NOT TO BE USED BY THIRD PARTIES WITHOUT OUR EXPRESS WRITTEN CONSENT.

Client: A & S	Job: Globe Theater	
	Booth No.:	Drawn By: Barnett
	Event:	Date: 06-09-04
	Location:	Dwg. Title: theater-2.mcd

CUSTOM CREATION

Crafting Imagination into Reality